
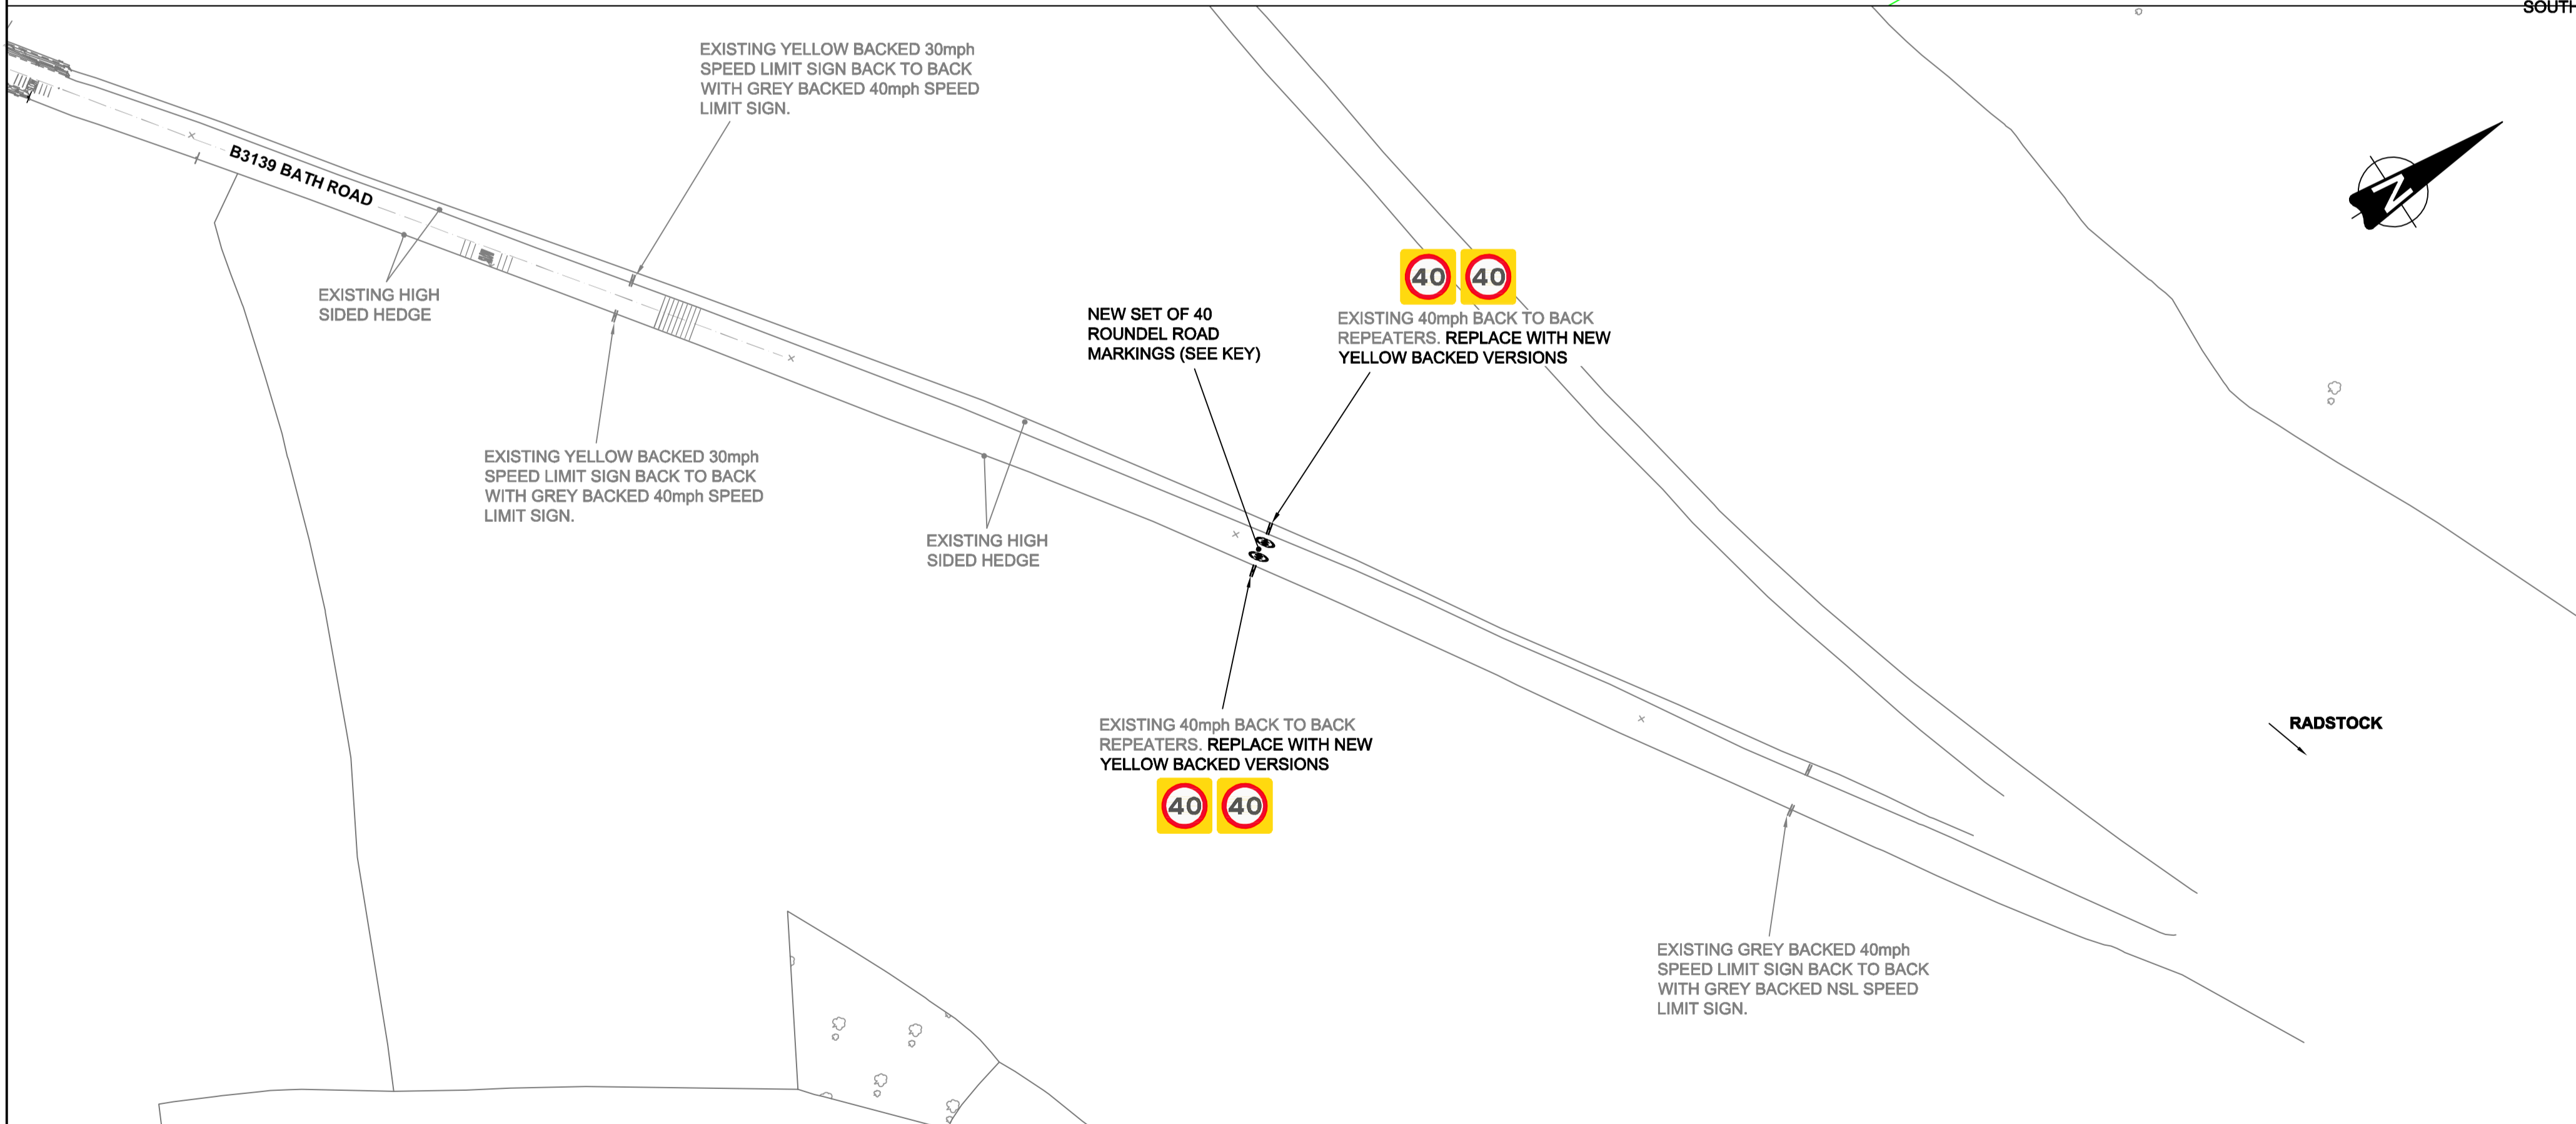


VIEWPORT 1 - SOUTHERN 40MPH SECTION
SCALE 1:1000

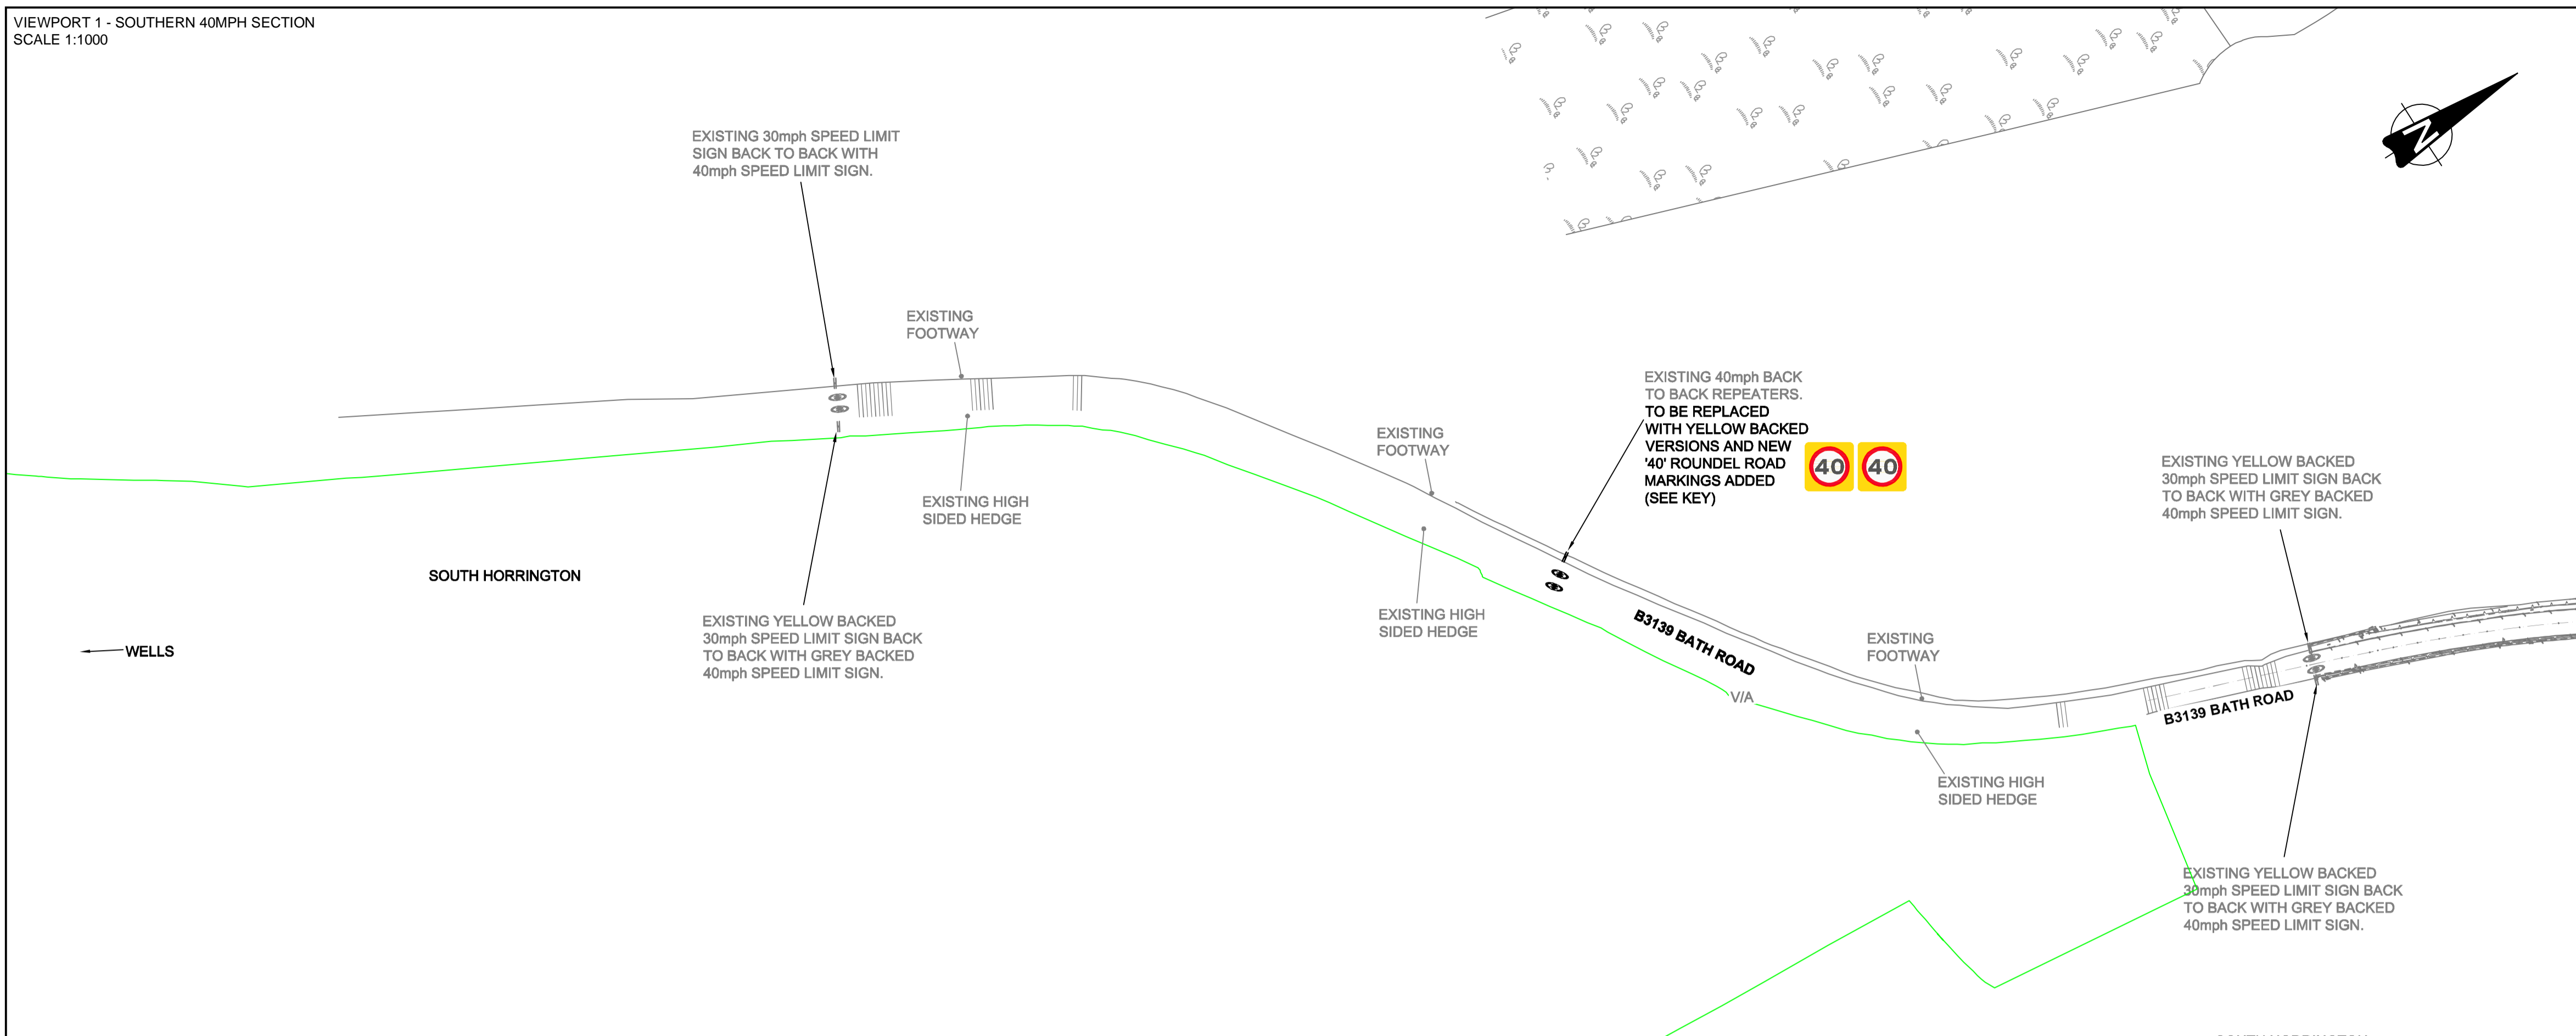

VIEWPORT 2 - NORTHERN 40MPH SECTION
SCALE 1:1000

KEY TEXT	KEY SIGNS	KEY ROAD MARKINGS
TEXT = EXISTING CONDITIONS	EXISTING SIGN POST LOCATION	NEW SLOW ROAD MARKING 1.6m HIGH
C/W = CARRIAGEWAY WIDTH	PROPOSED SIGN POST LOCATION	AND ASSOCIATED YELLOW BARS
F/W = FOOTWAY WIDTH		NEW '30' ROUND EL ROAD MARKING 4.3m HIGH
EP/TP = ELECTRICITY/ TELEGRAPH POLE		EXISTING ROUNDELS
P/A = PEDESTRIAN ACCESS		EXISTING SLOW ROAD MARKING 1.6m HIGH
V/A = VEHICULAR ACCESS		AND ASSOCIATED YELLOW BARS
D/YL = DOUBLE YELLOW LINES WAITING RESTRICTION		
S/YL = SINGLE YELLOW WAITING RESTRICTION		
TEXT = PROPOSALS		
C/W = CARRIAGEWAY WIDTH		
F/W = FOOTWAY WIDTH		

© Crown Copyright and database right (2017). Ordnance Survey 100038382

Rev	Description	By	Date	Chkd	Auth
-	FIRST ISSUE TO SCC	JMP	04/20	MYu	SW
-		-	-	-	-
-		-	-	-	-
-		-	-	-	-
-		-	-	-	-
-		-	-	-	-
-		-	-	-	-
-		-	-	-	-
-		-	-	-	-
-		-	-	-	-
A		-	-	-	-

wsp
Willow House,
Brotherswood Court,
Great Park Rd, Bradley
Stoke, Bristol BS32 4QW
wsp.com

SOMERSET
County Council

Somerset County Council
Traffic & Transport Development Group
County Hall
Taunton
Somerset
TA1 4DY
TEL: (0300) 123 2224
www.somerset.gov.uk

Client
SOMERSET COUNTY COUNCIL

Project
**SIS T1004333
WEST HORRINGTON**

Title
**OPTION 4
EXISTING 40mph LIMITS
ENHANCEMENTS
SHEET 1 OF 1**

File Name: 70067493-006 Rev - (Option 4) 40 Enhancement

Original Scale	Page Size	Drawn	Checked	Authorised	Status
1:1000	A1	JMP	MYu	SW	F
Date	Date	Date	Date	Date	
04/20	04/20	04/20	04/20	04/20	

Drawing Number
70067493-006

Rev
-

filepath: \\uk-asggroup.com\Central Data\Projects\70067493\70067493 - Somerset Framework - B3139 West Horrington road and pedestrian safety\03 WSP\WSP Highways\03 Drawings\ACD